


2階伏図 S=1/100

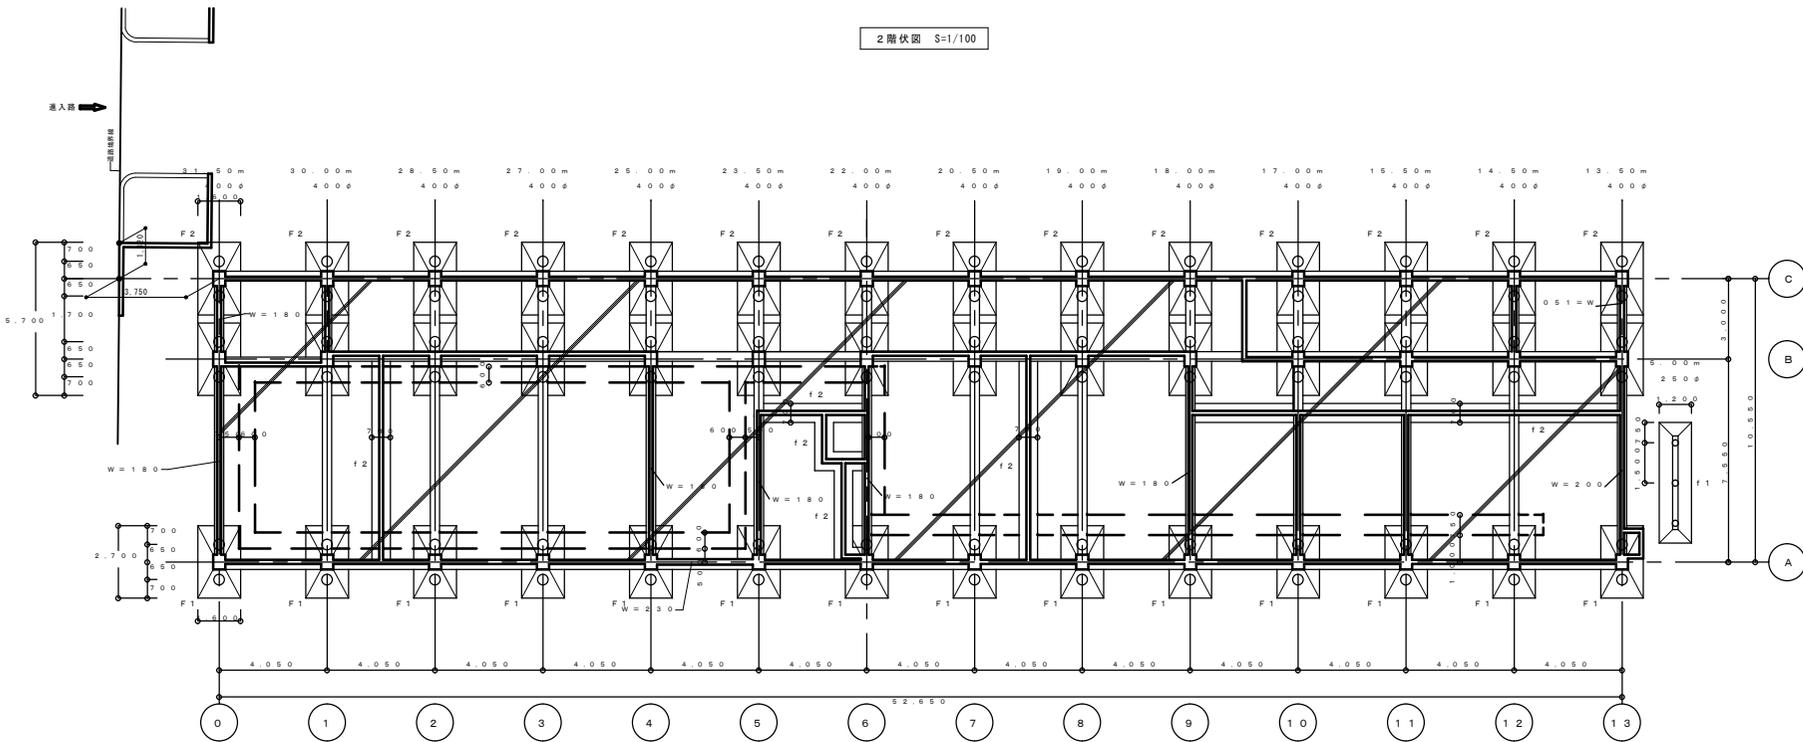

基礎伏図 S=1/100

・特記なき壁 W = 150

注) 1 杭の解体は行わない。(既設のまま)