


青島漁港漁港施設用地現況敷地求積図

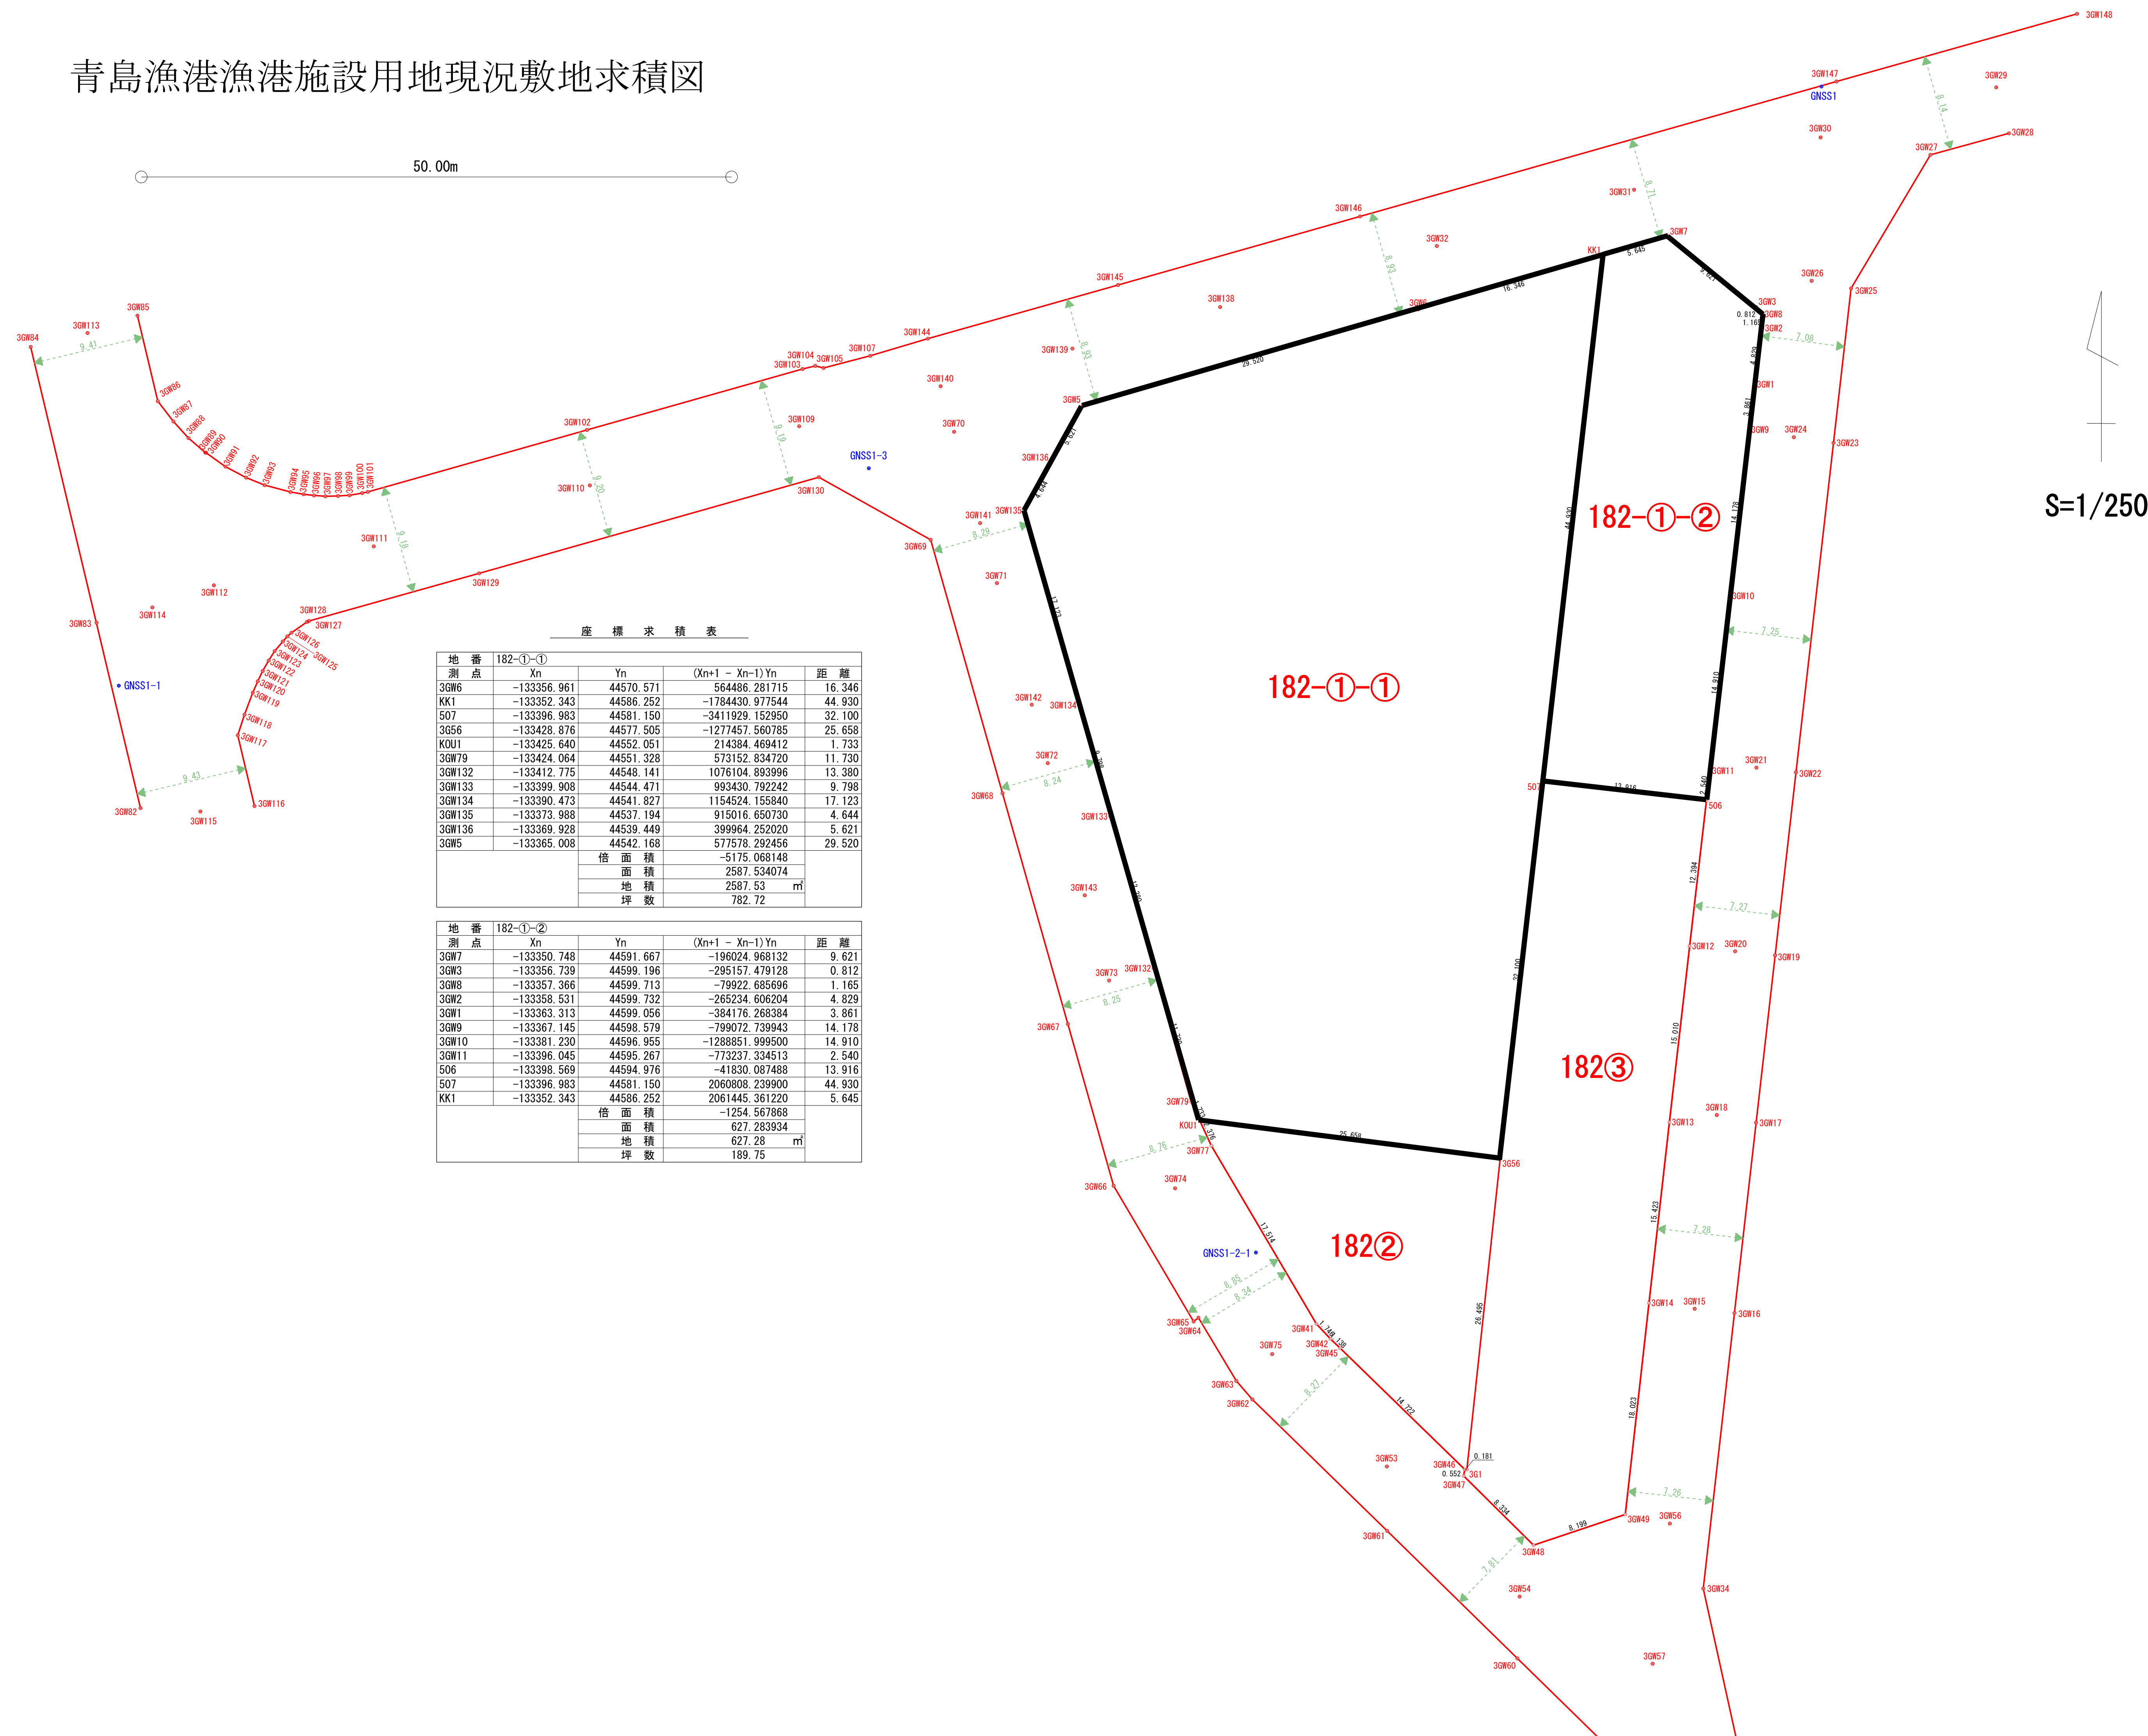

座 標 求 積 表				
地 番	182-①-①			
測 点	Xn	Yn	(Xn+1 - Xn-1)Yn	距 離
3GW6	-133356.961	44570.571	564486.281715	16.346
KK1	-133352.343	44586.252	-1784430.977544	44.930
507	-133396.983	44581.150	-3411929.152950	32.100
3G56	-133428.876	44577.505	-1277457.560785	25.658
KOU1	-133425.640	44552.051	214384.469412	1.733
3GW79	-133424.064	44551.328	573152.834720	11.730
3GW132	-133412.775	44548.141	1076104.893996	13.380
3GW133	-133399.908	44544.471	993430.792242	9.798
3GW134	-133390.473	44541.827	1154524.155840	17.123
3GW135	-133373.988	44537.194	915016.650730	4.644
3GW136	-133369.928	44539.449	399964.252020	5.621
3GW5	-133365.008	44542.168	577578.292456	29.520
		倍 面 積	-5175.068148	
		面 積	2587.534074	
		地 積	2587.53	m ²
		坪 数	782.72	

地 番	182-①-②			
測 点	Xn	Yn	(Xn+1 - Xn-1)Yn	距 離
3GW7	-133350.748	44591.667	-196024.968132	9.621
3GW3	-133356.739	44599.196	-295157.479128	0.812
3GW8	-133357.366	44599.713	-79922.685696	1.165
3GW2	-133358.531	44599.732	-265234.606204	4.829
3GW1	-133363.313	44599.056	-384176.268384	3.861
3GW9	-133367.145	44598.579	-799072.739943	14.178
3GW10	-133381.230	44596.955	-1288851.999500	14.910
3GW11	-133396.045	44595.267	-773237.334513	2.540
506	-133398.569	44594.976	-41830.087488	13.916
507	-133396.983	44581.150	2060808.239900	44.930
KK1	-133352.343	44586.252	2061445.361220	5.645
		倍 面 積	-1254.567868	
		面 積	627.283934	
		地 積	627.28	m ²
		坪 数	189.75	